

BOYDELL COURT, ST JOHNS WOOD PARK, London, NW8

£1,300 pw



Full Description

A three bedroom apartment on the second floor of this well maintained purpose built block in this gated development.

The property is furnished in modern style and is conveniently located close to the shopping and transport facilities of Swiss Cottage and St. John's Wood.






Features

- 3 Bedrooms
- 3 Bathrooms
- Reception Room
- Kitchen
- Lift
- Porter

Contact Us


Plaza Estates


29 Edgware Road, London
W2 2JE
T: 020 7724 3100
E: ma@plazaestates.co.uk

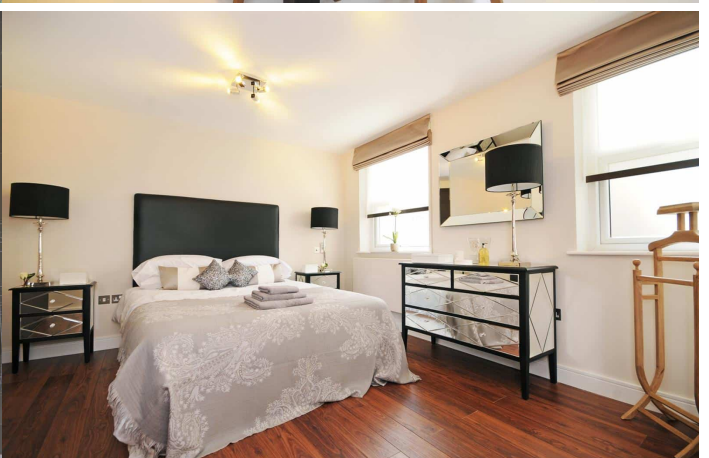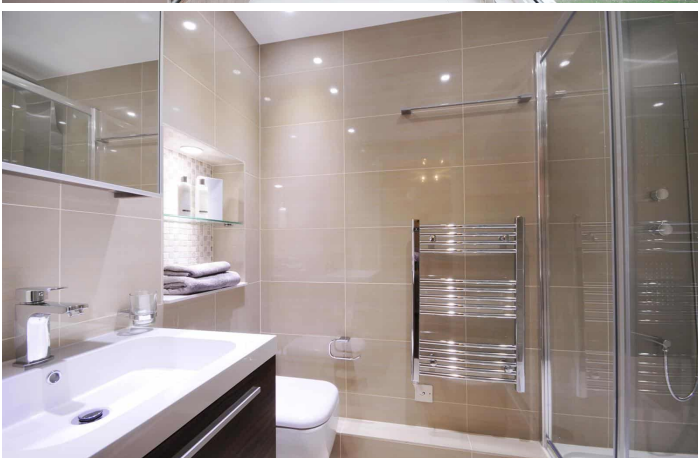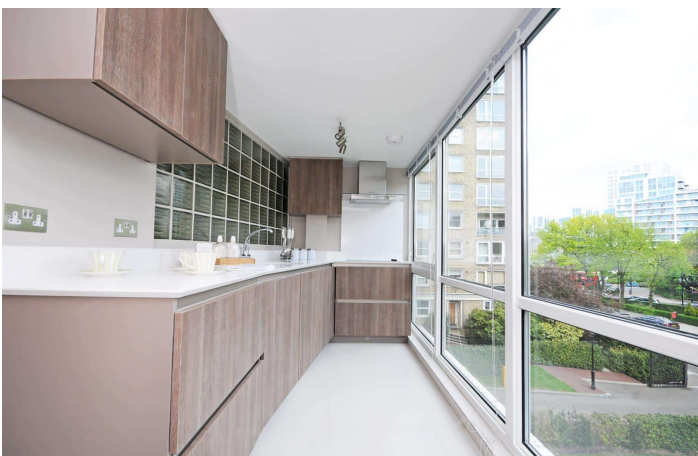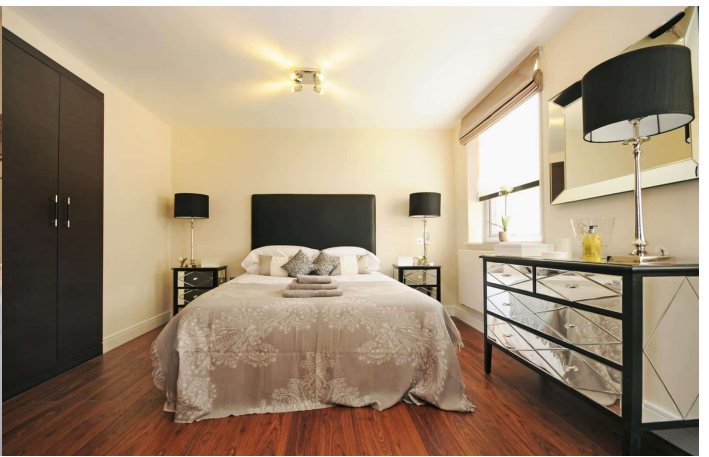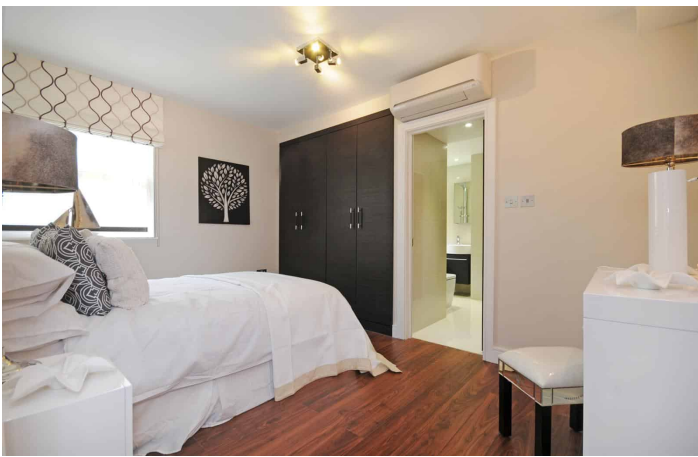



Flat 62 Boydell Court
Second Floor

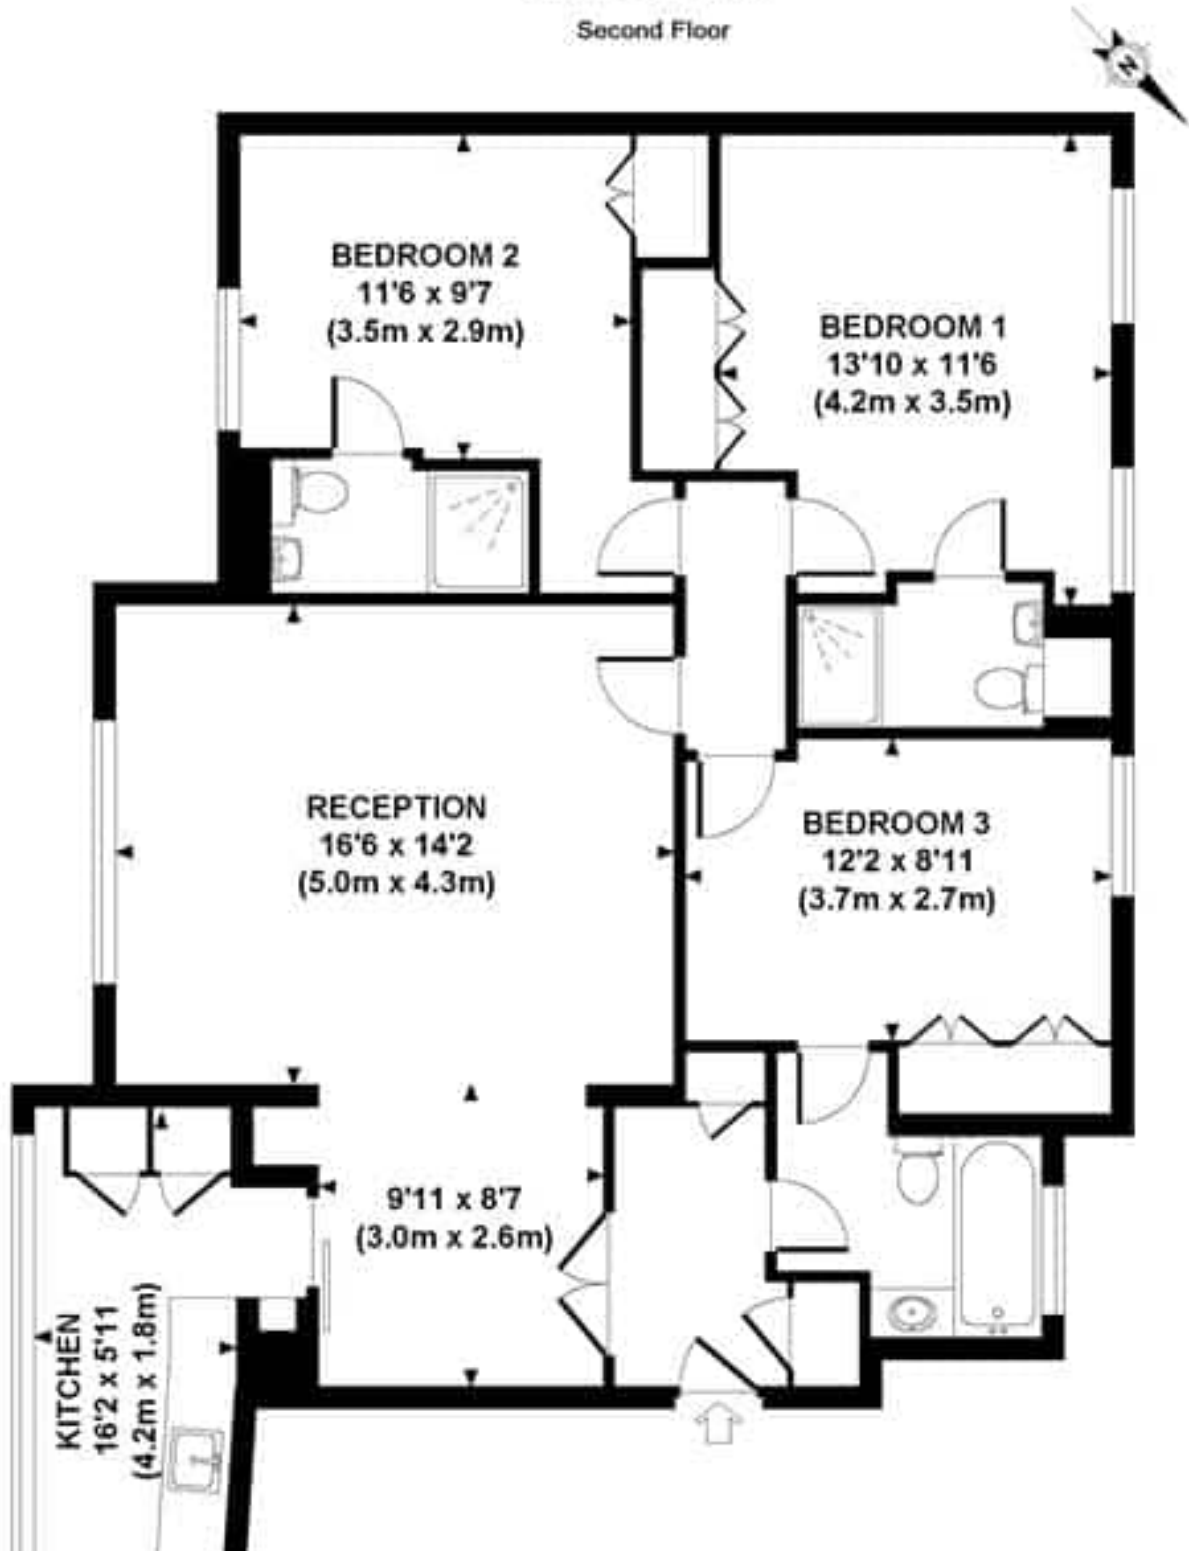

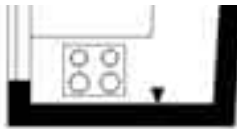

APPROXIMATE GROSS INTERNAL AREA 1062 SQ FT / 99 SQ M

Although every attempt has been made to ensure accuracy, all measurements are approximate.
The floor plan's for illustrative purposes only and not to scale. Measured in accordance to RICS standards.
DE-PHOTOGRAPHY.NET